


SHEET 10

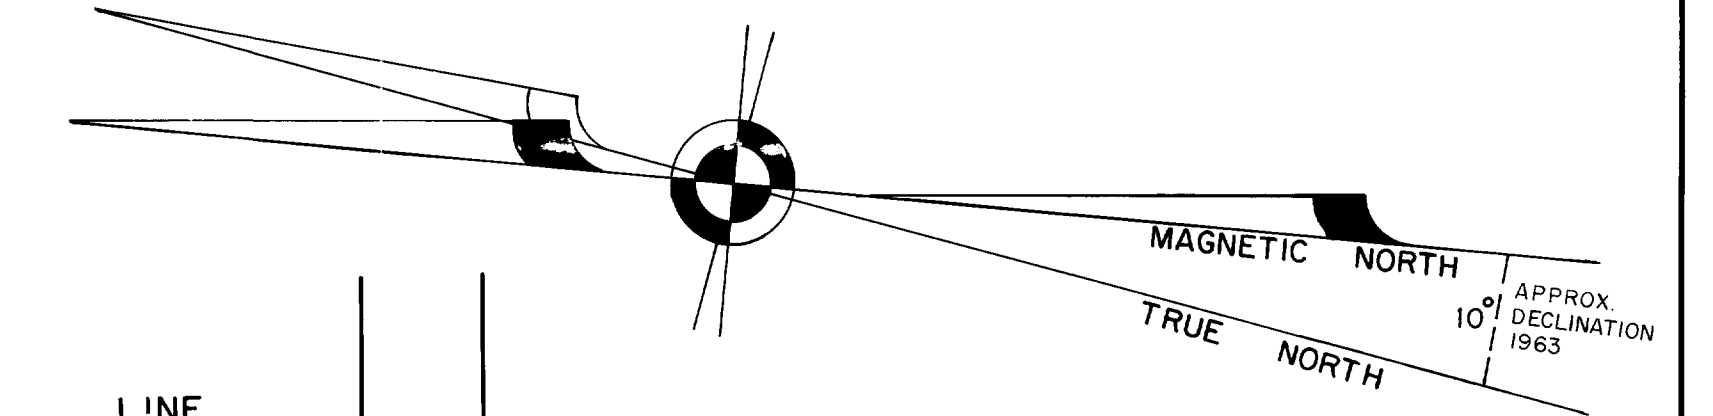

SHEET 10

SHEET 10

SHEET 6

ROUTE 9 N. S. U. S. 66'

TAX MAP
TOWNSHIP OF BASS RIVER
 BURLINGTON COUNTY, NEW JERSEY
 SCALE 1" = 100' DEC. 1963

PREPARED BY
VAN NOTE - HARVEY ASSOCIATES
 CONSULTING ENGINEERS & LAND SURVEYORS
 234 NASSAU STREET
 PRINCETON, NEW JERSEY

NEW JERSEY DEPARTMENT OF THE TREASURY
 DIVISION OF TAXATION
 PUBLIC UTILITY TAX BUREAU
 APPROVED AS A TAX MAP PURSUANT TO THE
 PROVISIONS OF CHAPTER 125, LAWS OF 1962, etc.
 FOR THE DIRECTOR, DIVISION OF TAXATION.
 BY *[Signature]* E.L.S.
 OCT 18 1971
 SERIAL No. 434

- LEGEND
- 1 - BLOCK NUMBER
 - 2 - PARCEL NUMBER
 - 3 - HOUSE NUMBER
 - (S) - SCALED DIMENSION
 - (D) - DEED DIMENSION
 - 4 - DEVELOPMENT LOT NUMBER
 - 5 - DEVELOPMENT BLOCK NUMBER
- NOTE: TO SHOW CONDITIONS AS OF OCTOBER 1, 1965