


SHEET 27

SHEET 26

SHEET 28

SHEET 22

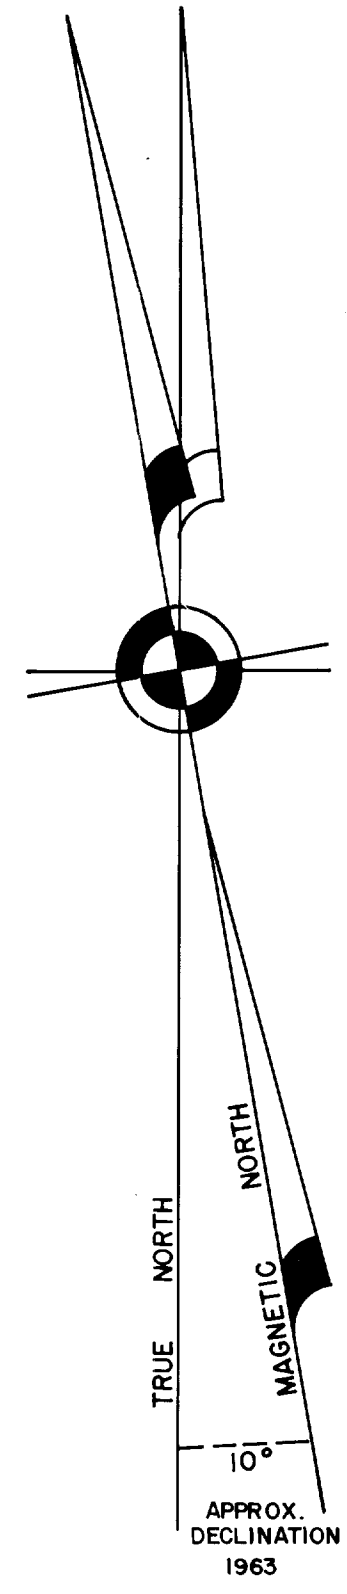

TAX MAP
 TOWNSHIP OF BASS RIVER
 BURLINGTON COUNTY, NEW JERSEY
 SCALE 1" = 400' DEC. 1963

PREPARED BY
VAN NOTE - HARVEY ASSOCIATES
 CONSULTING ENGINEERS & LAND SURVEYORS
 234 NASSAU STREET
 PRINCETON, NEW JERSEY

LEGEND
 1 - BLOCK NUMBER (S) - SCALED DIMENSION
 2 - PARCEL NUMBER (D) - DEED DIMENSION
 3 - DEVELOPMENT LOT NUMBER

NOTE: TO SHOW CONDITIONS AS OF OCTOBER 1, 1985

NEW JERSEY DEPARTMENT OF THE TREASURY
 DIVISION OF TAXATION
 PUBLIC UTILITY TAX BUREAU
 APPROVED AS A TAX MAP PURSUANT TO THE
 PROVISIONS OF CHAPTER 175, LAWS OF 1913, ETC.
 FOR THE DIRECTOR, DIVISION OF TAXATION

BY *J. H. O'Connell* STATE SUPERVISOR
 DATE **JAN 24 1966** SERIAL NO. **434**