


SHEET 2

SHEET 5

SHEET 6

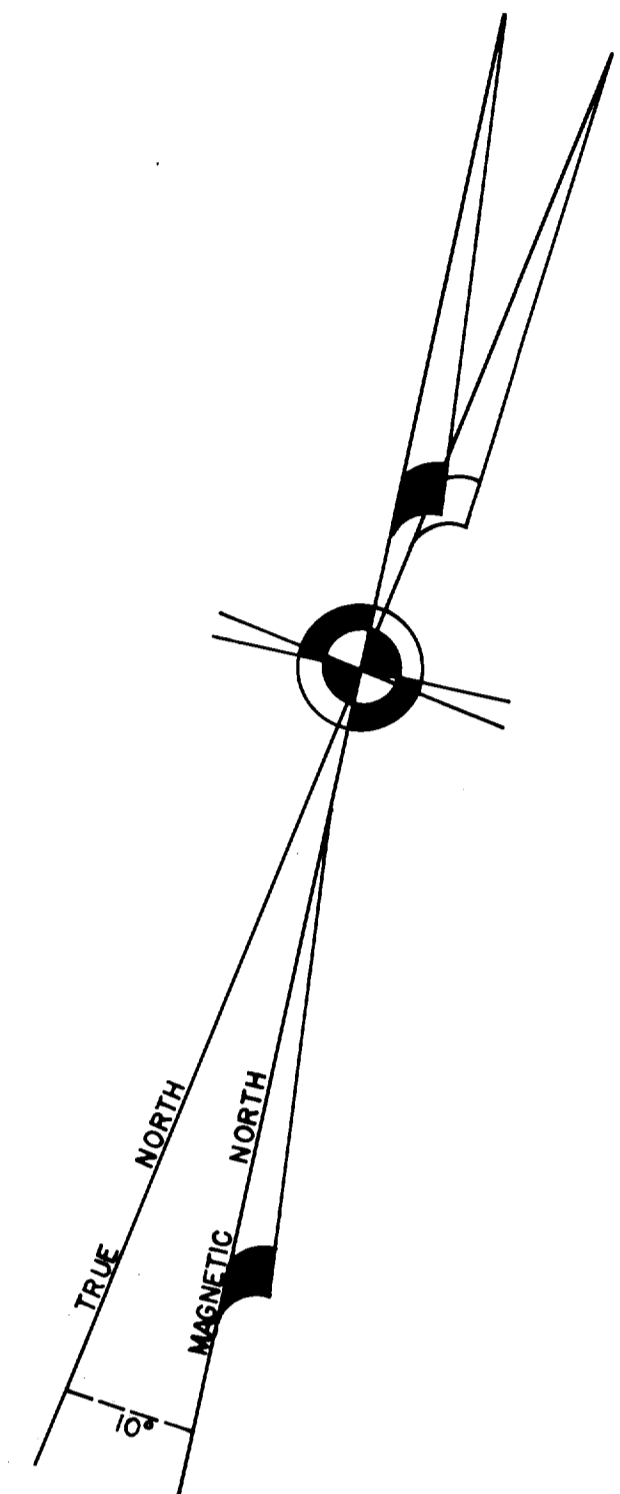

TOWNSHIP OF BASS RIVER
OF
LITTLE EGG HARBOR

TAX MAP
TOWNSHIP OF BASS RIVER
BURLINGTON COUNTY, NEW JERSEY
 SCALE 1" = 400' DEC. 1963

PREPARED BY
VAN NOTE - HARVEY ASSOCIATES
 CONSULTING ENGINEERS & LAND SURVEYORS
 234 NASSAU STREET
 PRINCETON, NEW JERSEY

<p>1 - BLOCK NUMBER 3 - PARCEL NUMBER</p>	<p>(S) - SCALED DIMENSION (D) - DEED DIMENSION # - DEVELOPMENT LOT NUMBER</p>
--	---

NOTE: TO SHOW CONDITIONS AS OF OCTOBER 1, 1965

NEW JERSEY DEPARTMENT OF THE TREASURY
 DIVISION OF TAXATION
 PUBLIC UTILITY TAX BUREAU

APPROVED AS A TAX MAP PURSUANT TO THE
 PROVISIONS OF CHAPTER 178, LAWS OF 1918, ETC.
 FOR THE DIRECTOR, DIVISION OF TAXATION

BY *J. H. [Signature]* STATE SUPERVISOR
 DATE **JAN 24 1966** SERIAL NO. **434**